


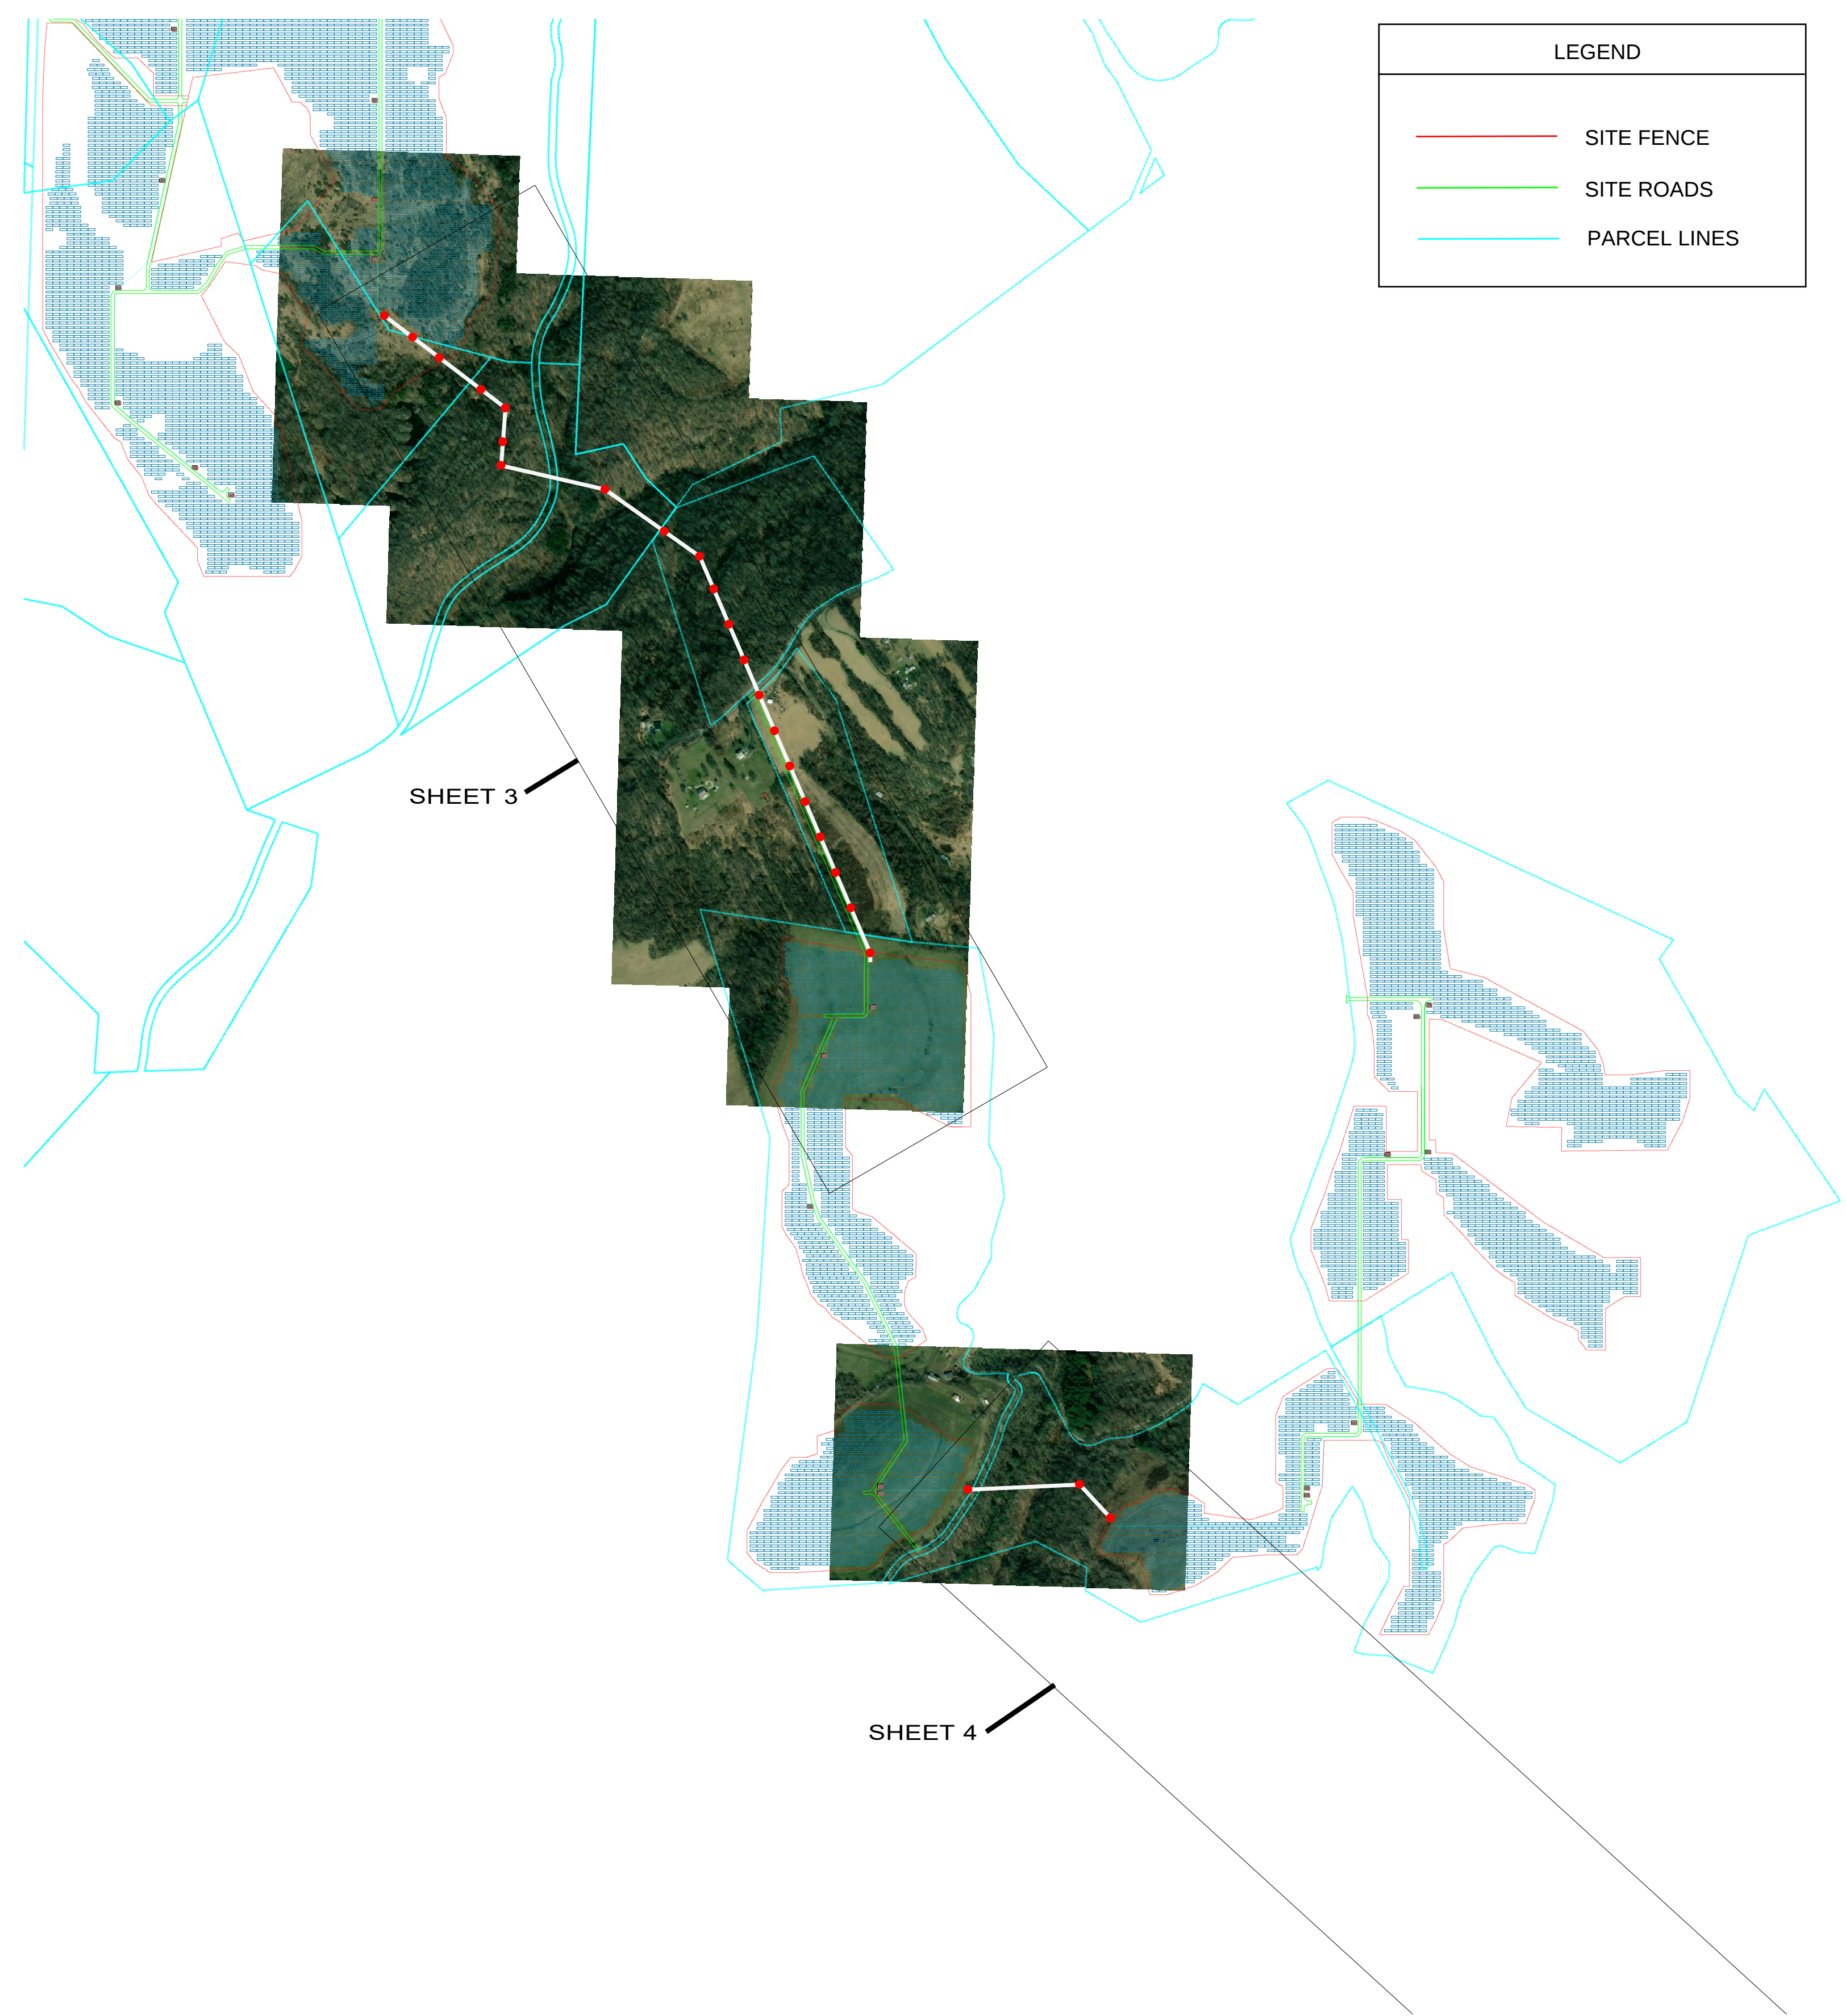


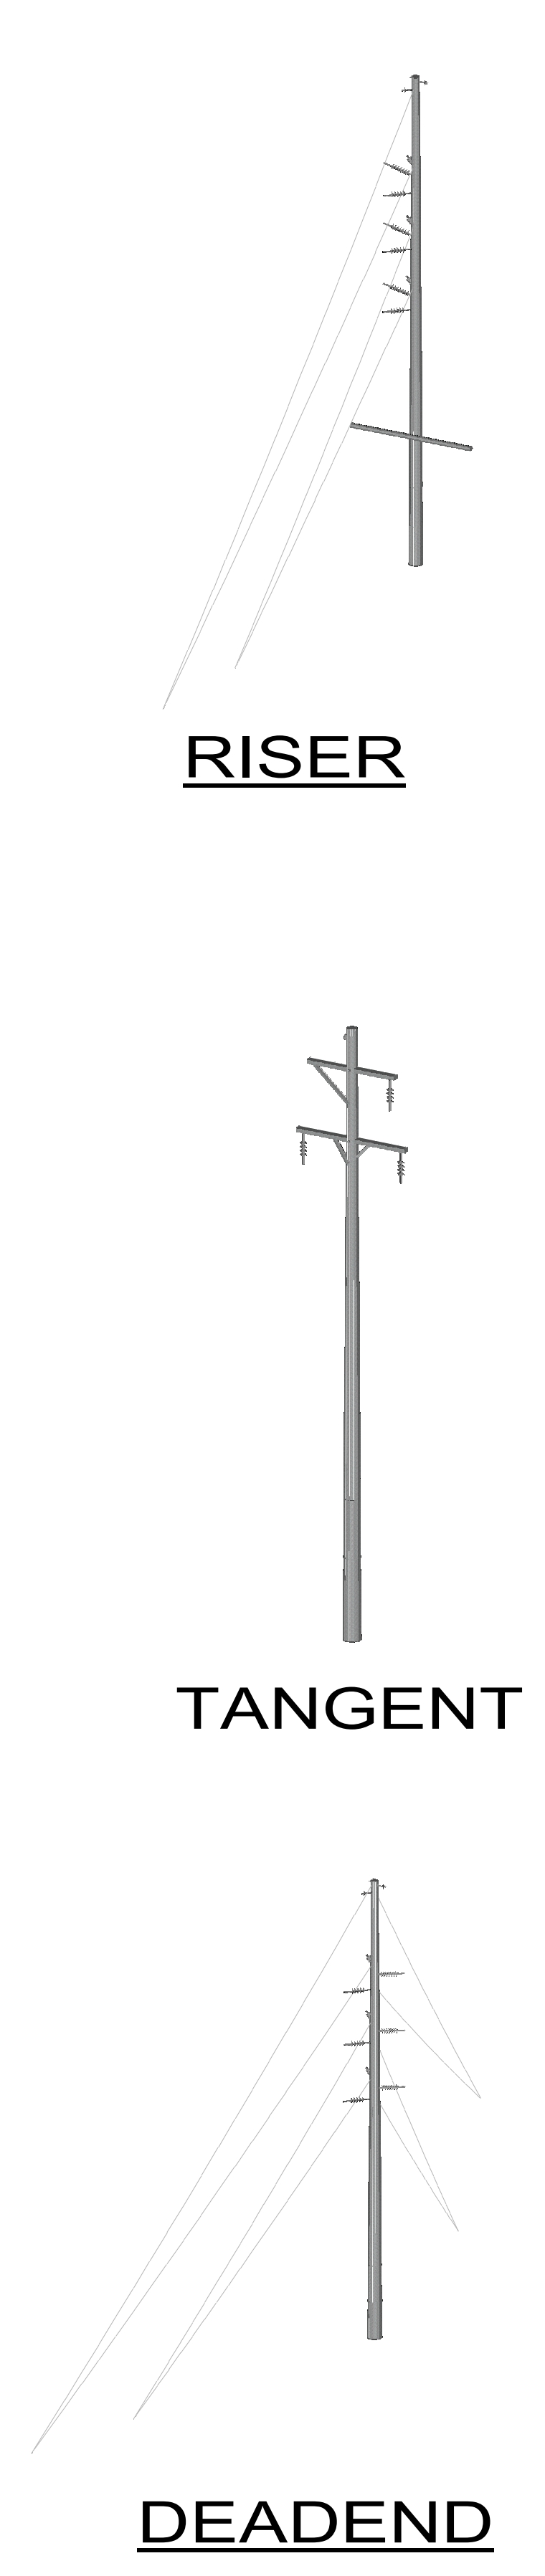

	REV.	DESCRIPTION	DATE	BY	CHK.	APP.		DESIGNED BY:	TRC	CORNERSTONE SOLAR, LLC 34.5 KV CORNERSTONE PLAN AND PROFILE		
								CHECKED BY:	TRC			
								APPROVED BY:	TRC			
								DATE:	09/16/25	SHEET NUMBER 1 OF 4		
	A	ISSUED FOR PERMITTING	11/24/25	TRC	TRC	TRC				DRAWING NUMBER		REV. A

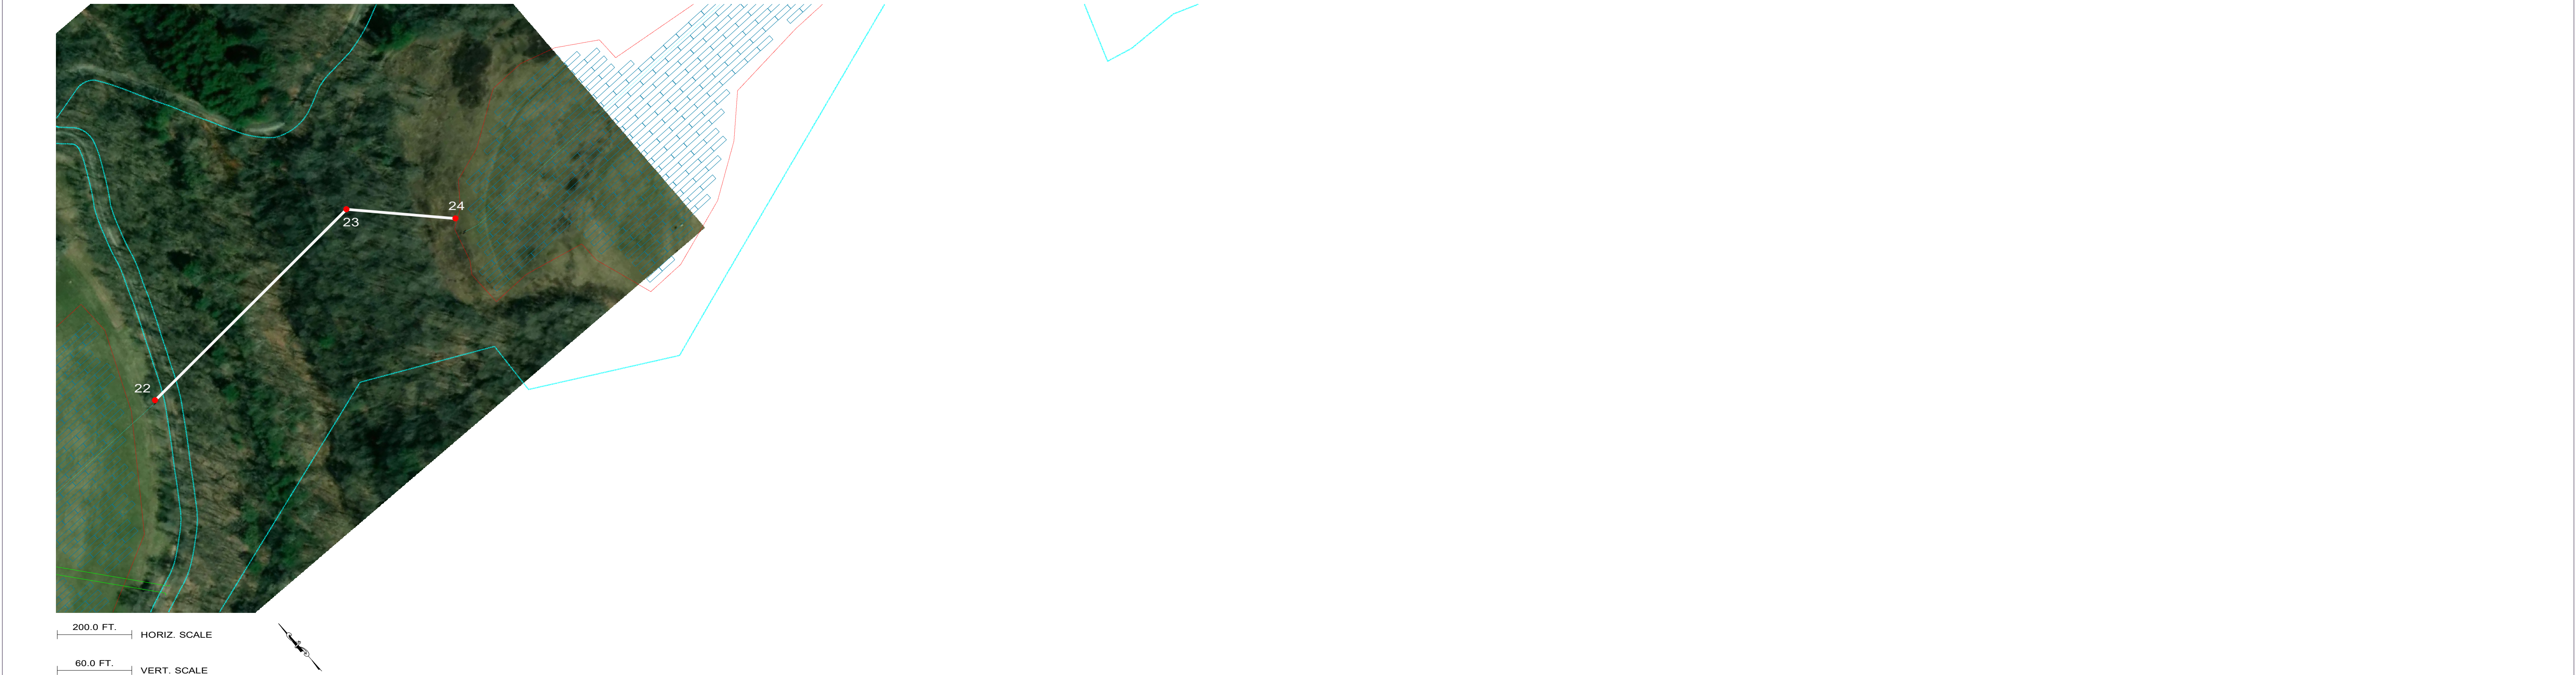

23 - 23, DISPLAYED 60F CREEP 1559 (LBS)
23 - 23, DISPLAYED 212F CREEP 4943 (LBS)
23 - 24, DISPLAYED 60F CREEP 1518 (LBS)
23 - 24, DISPLAYED 212F CREEP 3171 (LBS)

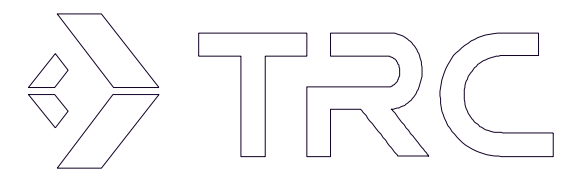

REV.	DESCRIPTION	DATE	BY	CHK.	APP.
A	ISSUED FOR PERMITTING	11/24/25	TRC	TRC	TRC

DESIGNED BY:	TRC
CHECKED BY:	TRC
APPROVED BY:	TRC
DATE:	09/16/25

CORNERSTONE SOLAR, LLC

34.5 KV CORNERSTONE

PLAN AND PROFILE

SHEET NUMBER

DRAWING NUMBER

REV.

4 OF 4

A